


LOCALIZACION

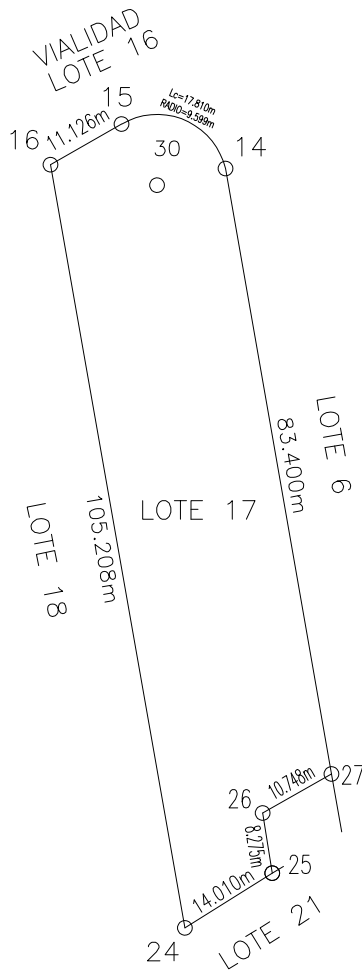

CUADRO DE CONSTRUCCION						
LADO		RUMBO	DISTANCIA	V	COORDENADAS	
EST	PV				Y	X
				14	2,346,364.6100	192,489.6462
14	15	N 66°47'43.49" W CENTRO DE CURVA DELTA = 106°19'0.04" RADIO = 9.599	15.363	15 30	2,346,370.6635 2,346,362.3470	192,475.5256 192,480.3182
					LONG. CURVA = 17.811 SUB.TAN. = 12.811	
15	16	S 60°16'54.70" W	11.126	16	2,346,365.1481	192,465.8633
16	24	S 09°59'14.17" E	105.208	24	2,346,261.5341	192,484.1095
24	25	N 57°52'34.16" E	14.010	25	2,346,268.9840	192,495.9747
25	26	N 09°10'55.14" W	8.276	26	2,346,277.1536	192,494.6541
26	27	N 60°26'37.17" E	10.748	27	2,346,282.4554	192,504.0036
27	14	N 09°54'46.62" W	83.400	14	2,346,364.6100	192,489.6462
SUPERFICIE = 2,312.370 m²						

ESCALA 1:1000	REVISÓ
------------------	--------

SUP. DE TERRENO (M2) 2,312.370

NO. CAT.: -

DIBUJÓ: PABLO UICAB MAY
REGISTRO:
FIRMA:

CONSTRUCCION		
GRUPO	TIPO	SUP.(M2)
-	-	-
-	-	-
TABLAJE: -
COLONIA: -
LOCALIDAD: SISAL
MUNICIPIO: HUNUCMA
USO: SOLAR
CLASE: RUSTICO

FECHA: HUNUCMA, YUC. A 20 DE MAYO 2019
--